


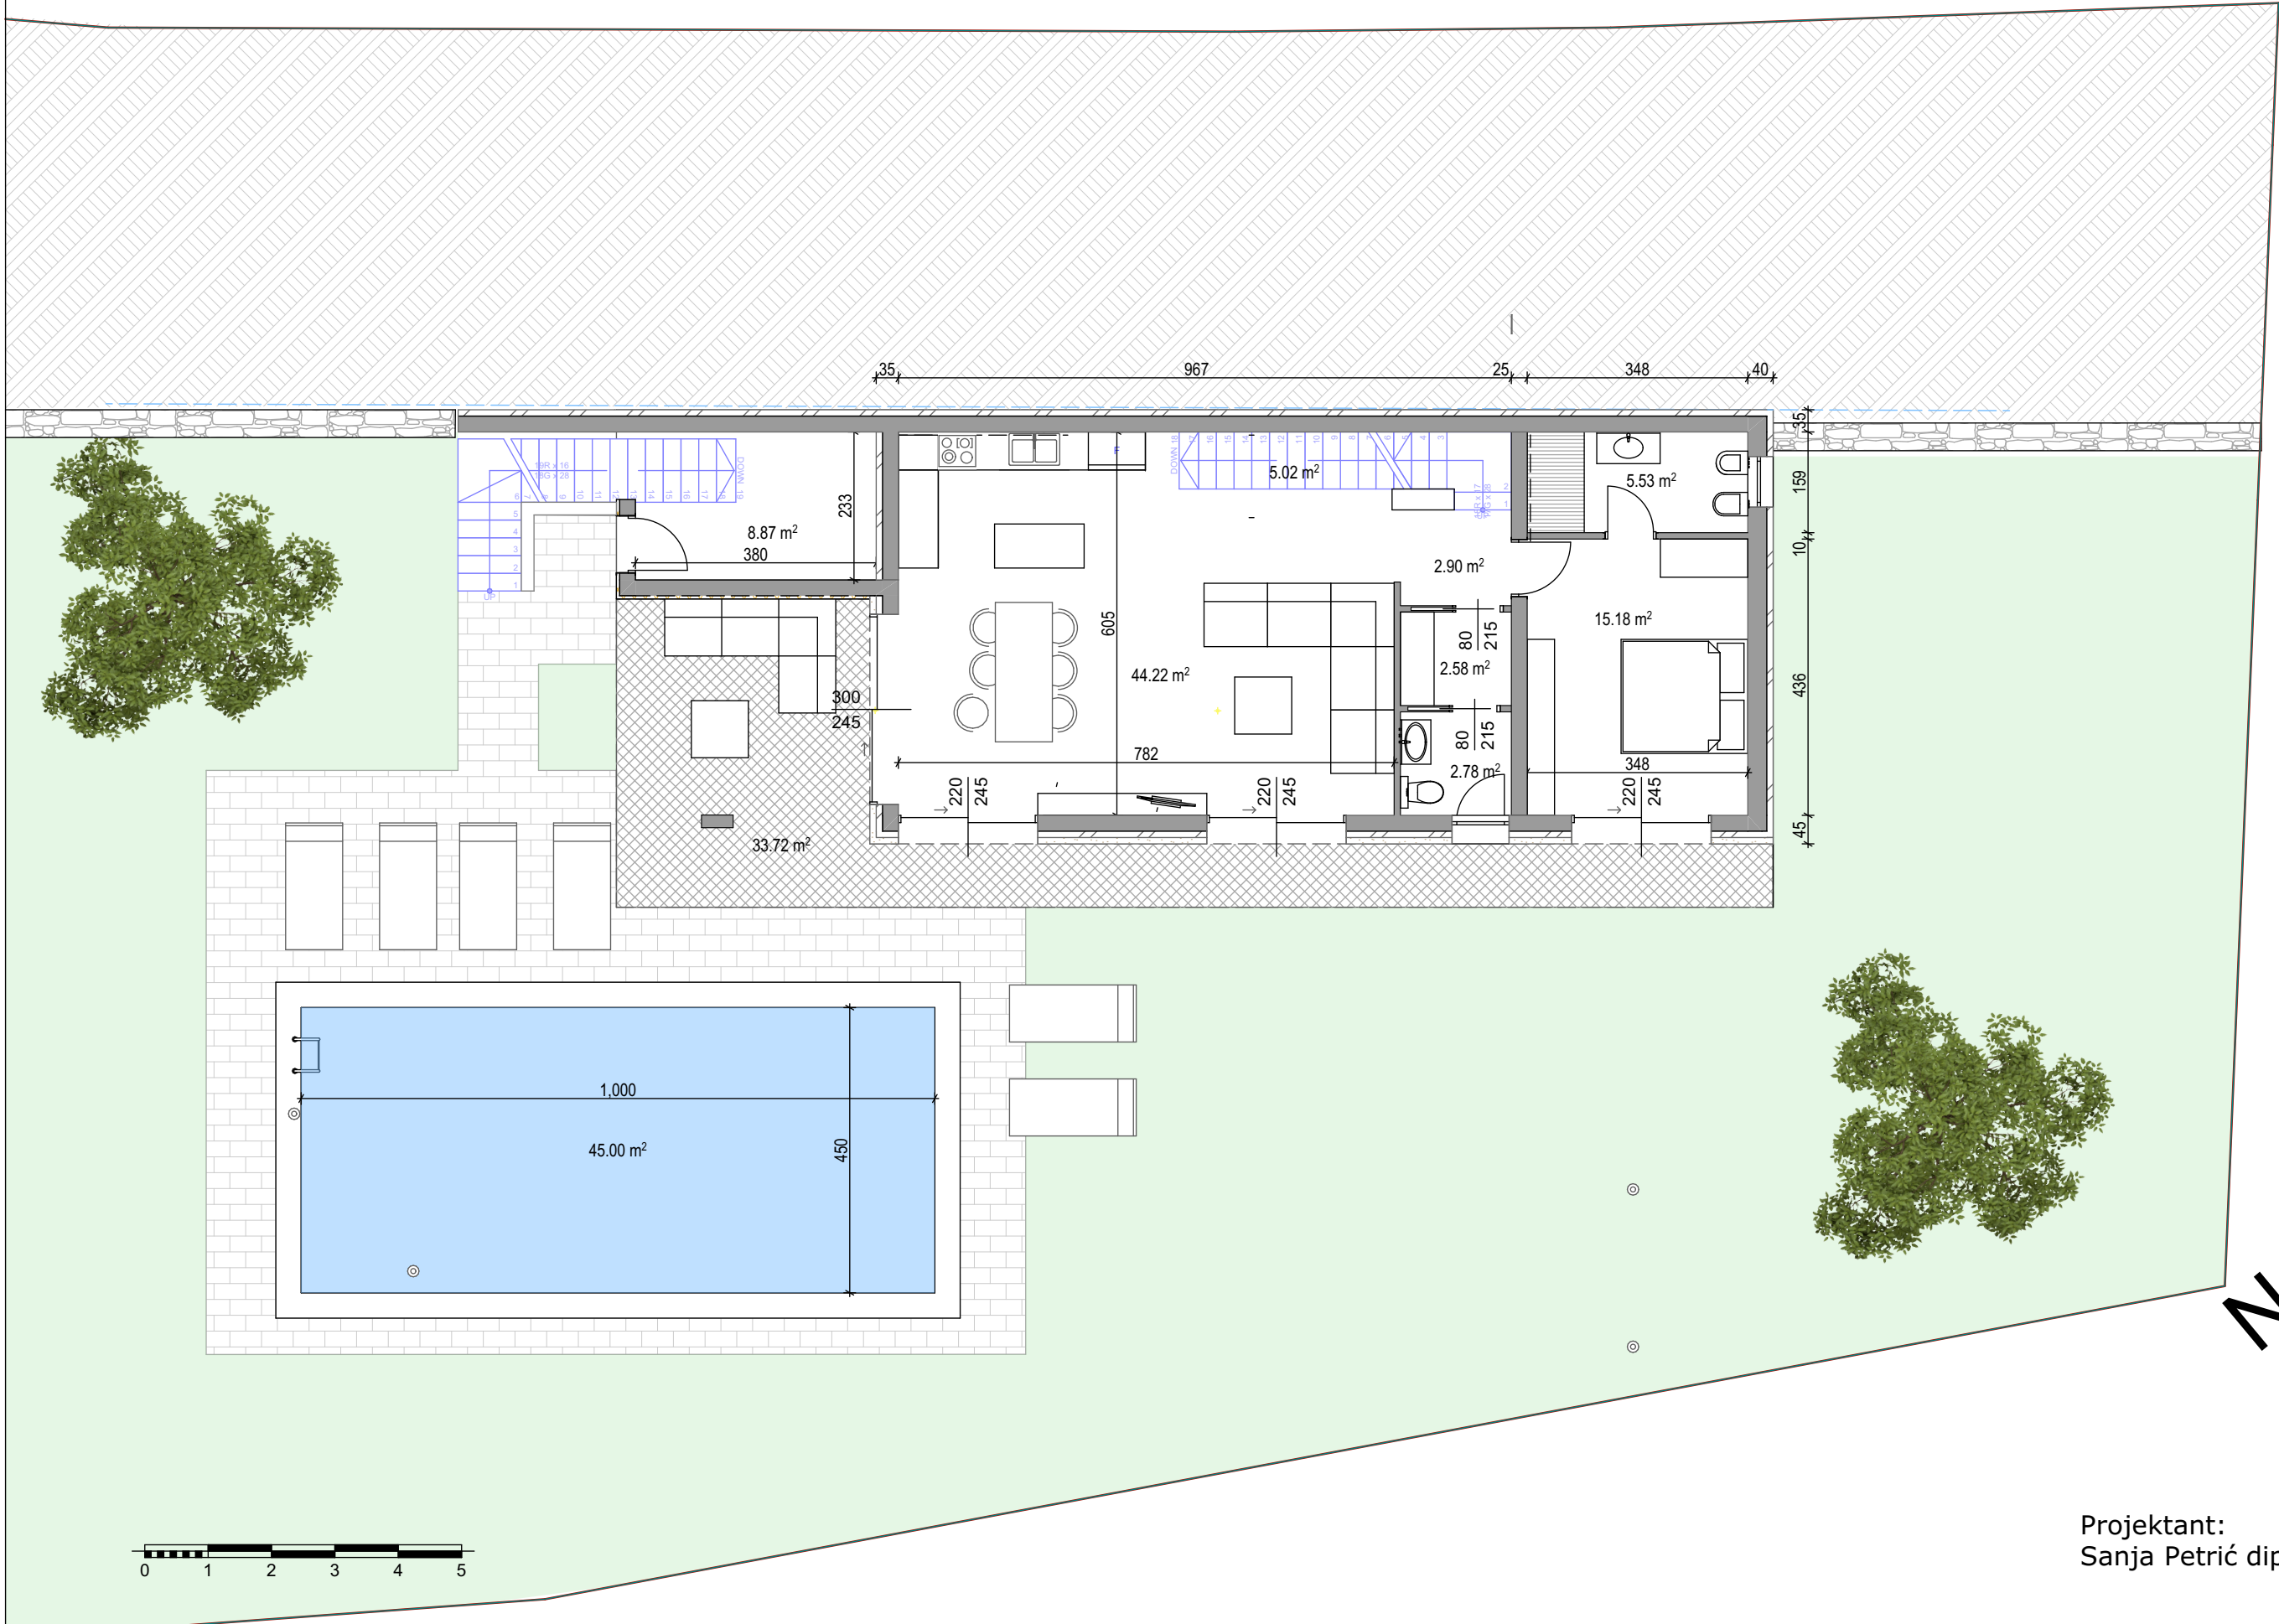

Projektant:
Sanja Petrić dipl.ing.arh.